


PRE-DECISIONAL DRAFT

For internal use only

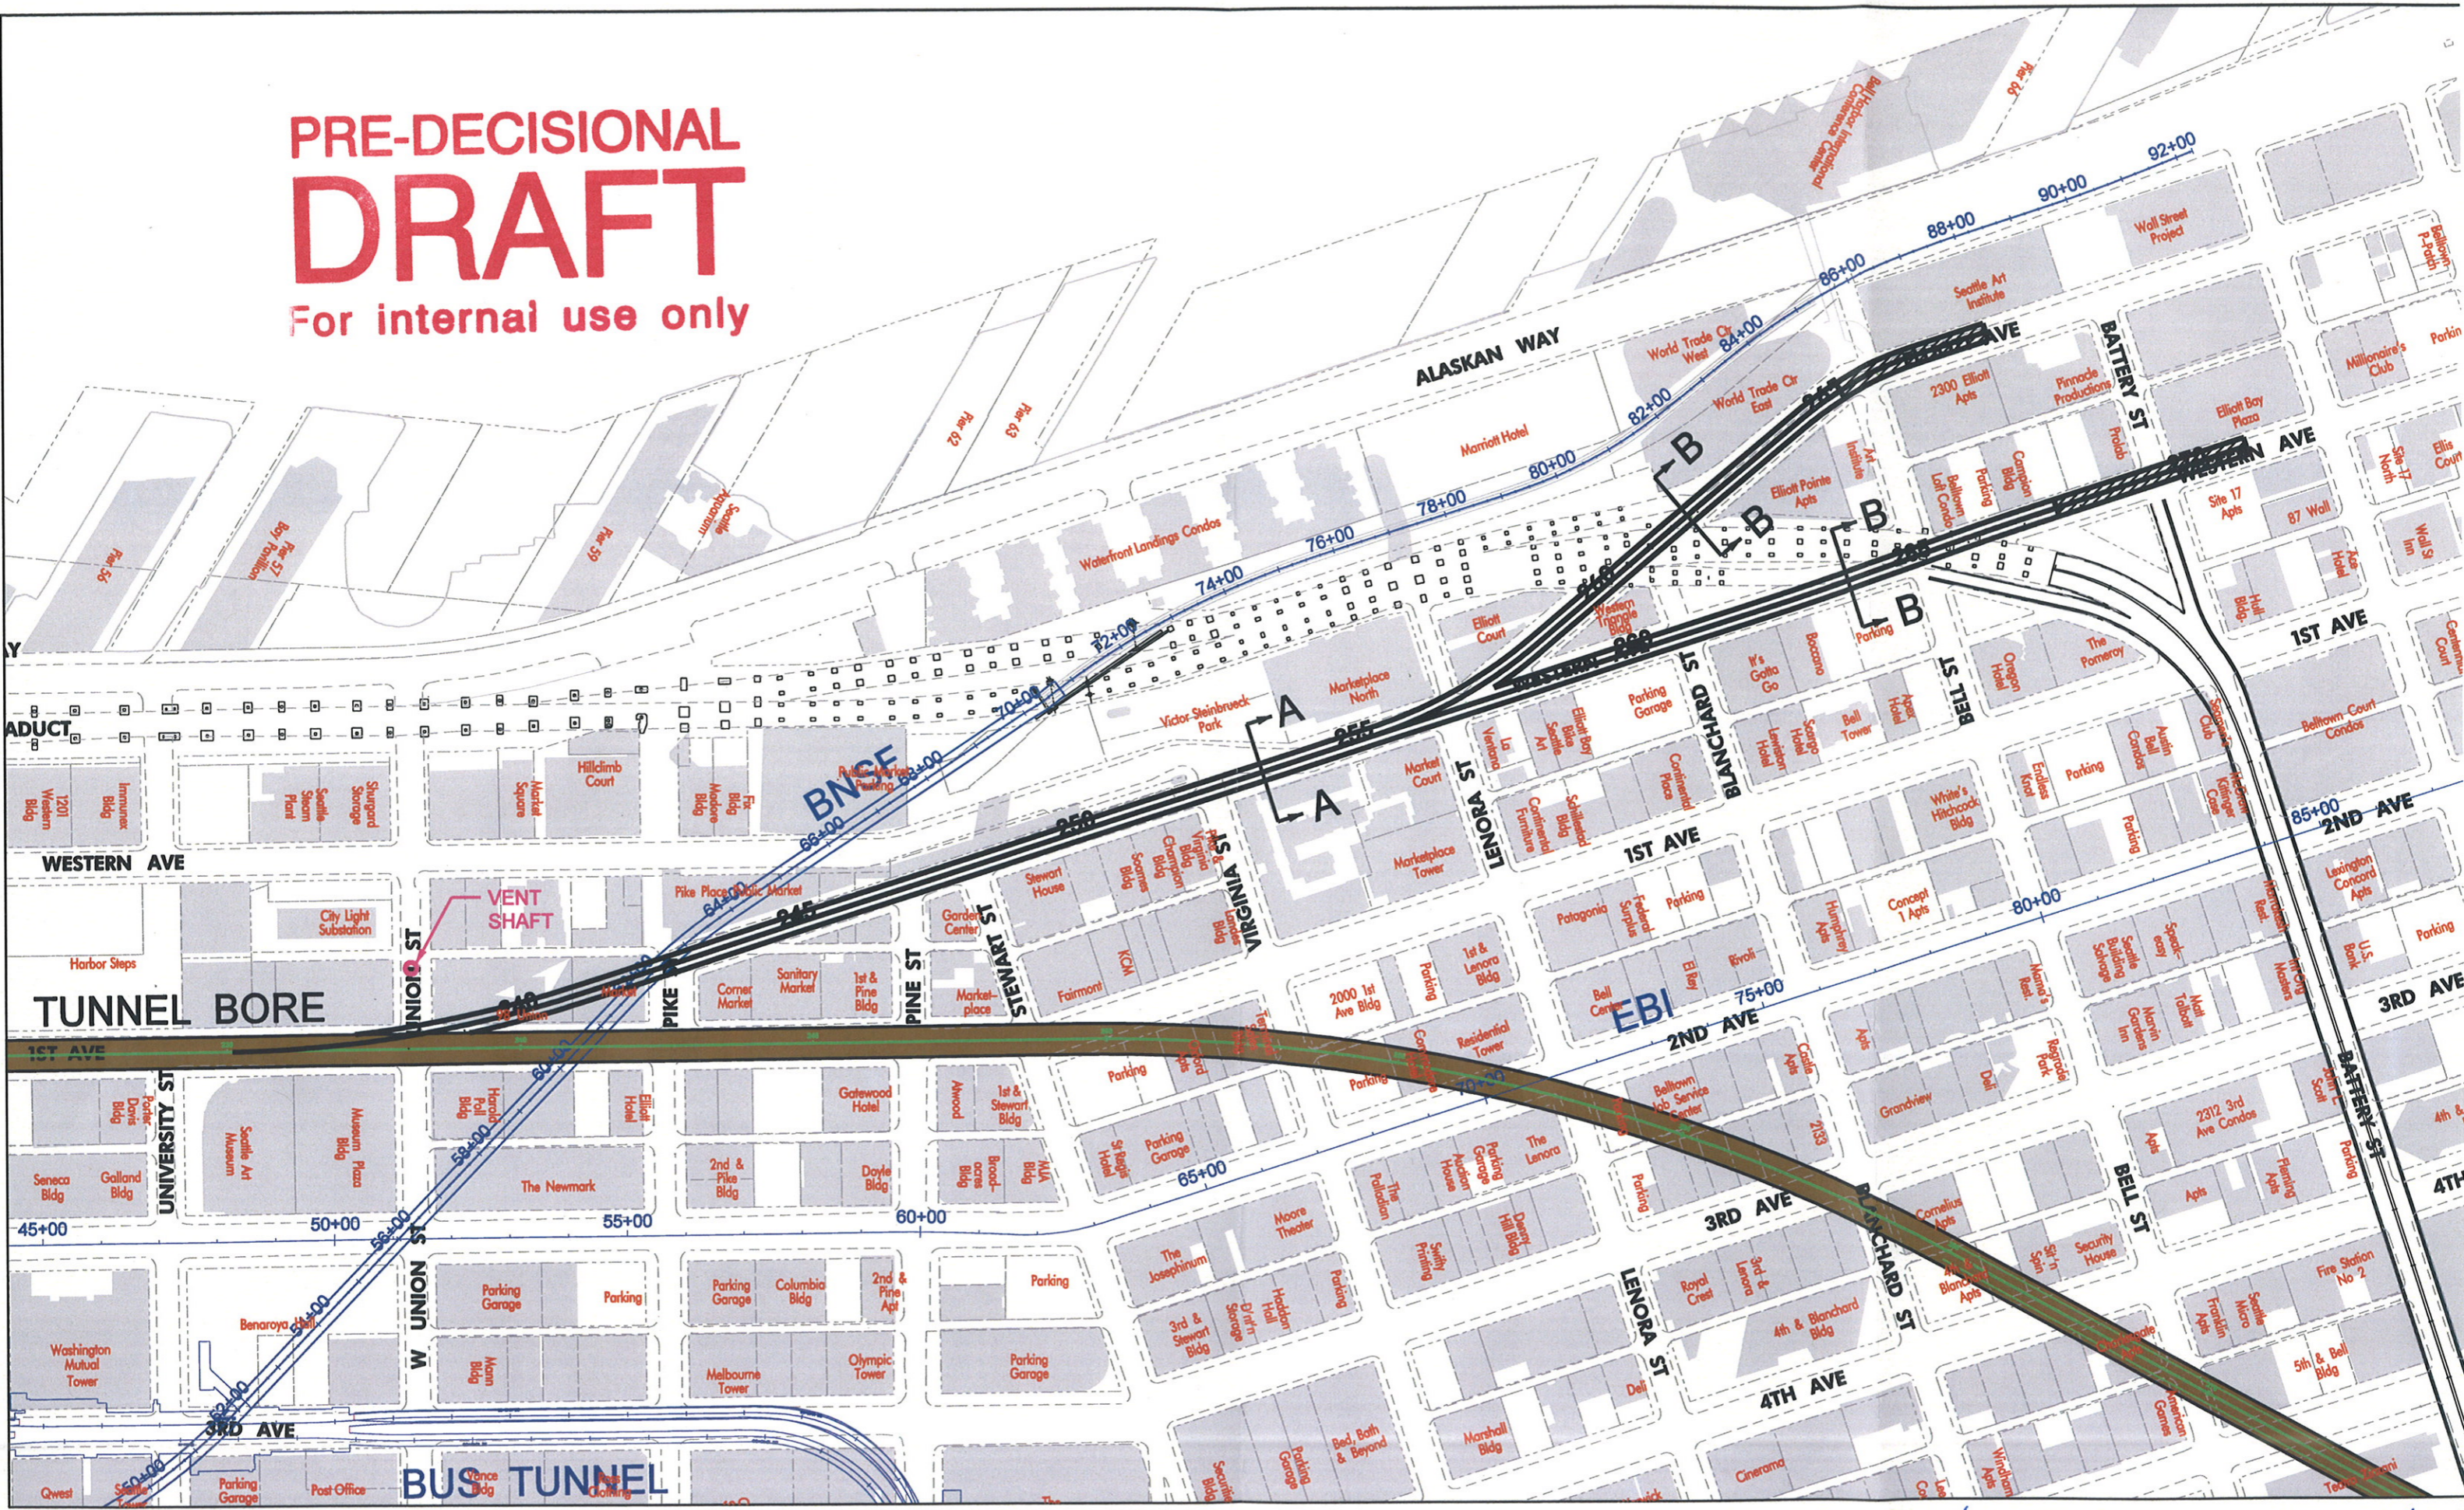

Elliott/Western Ave Ramps to 54' Bore